


2 1st FLOOR 3/32" = 1'-0"

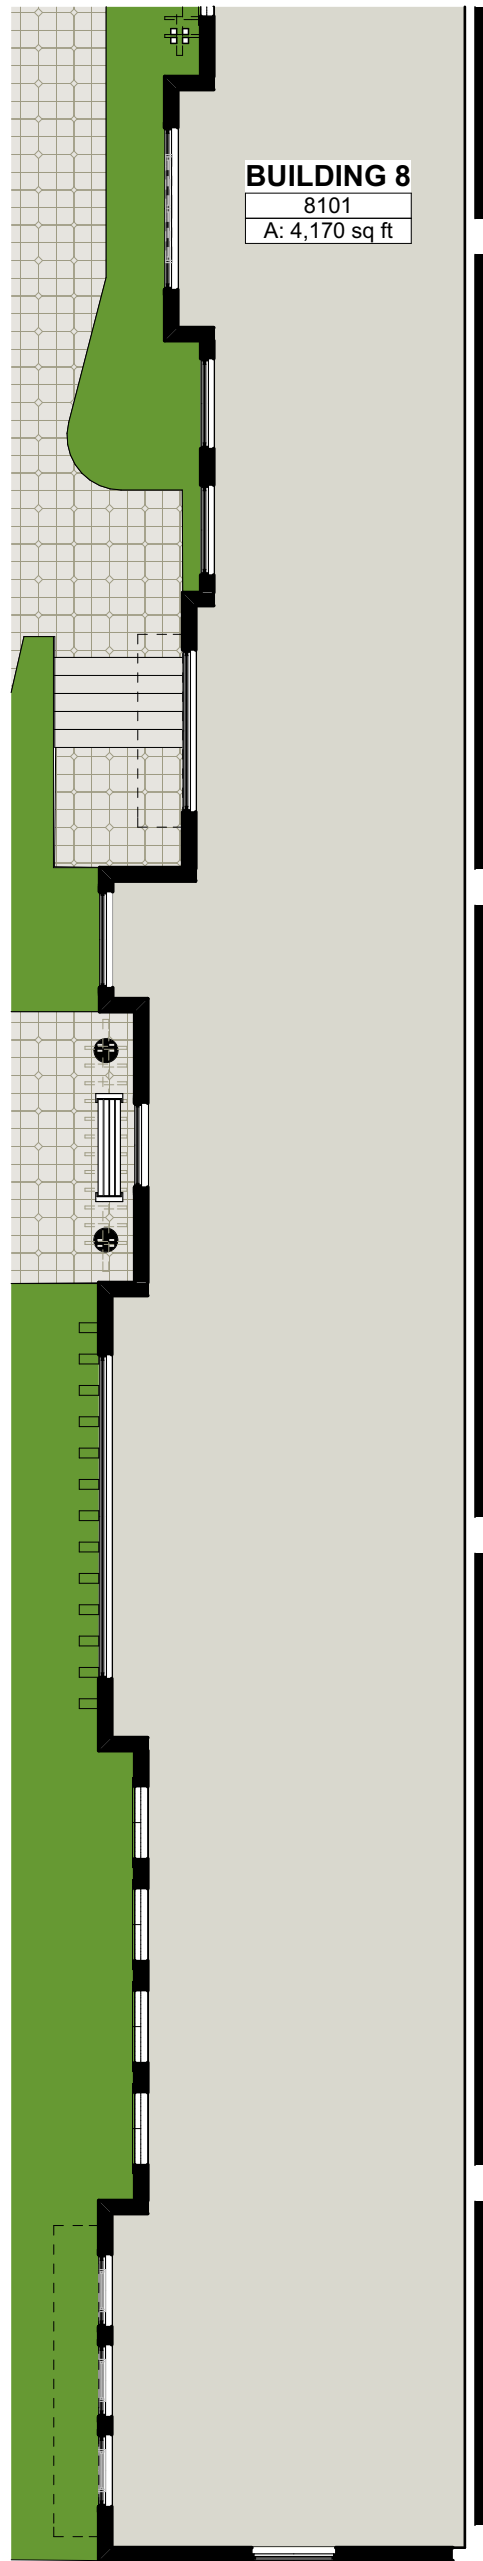

1 1st FLOOR 3/32" = 1'-0"

Copyright: © 2016
 This drawing is the exclusive
 property of
Van Auken Miller Architect
 and shall not be reproduced in
 whole or in part without consent.

/Users/VanMiller/Dropbox/1 Cad Files 2/Bayfront/Archicad Files/BFront_Bldgs_4-17-16.pln



PROJECT NO: 16-0012
 DRAWN BY: VAM
 CHECKED BY: ###
 PRINT DATE: Wednesday, April 20, 2016
 COPYRIGHT:
 © 2016 by Van A. Miller

Building 8

SD-8.1